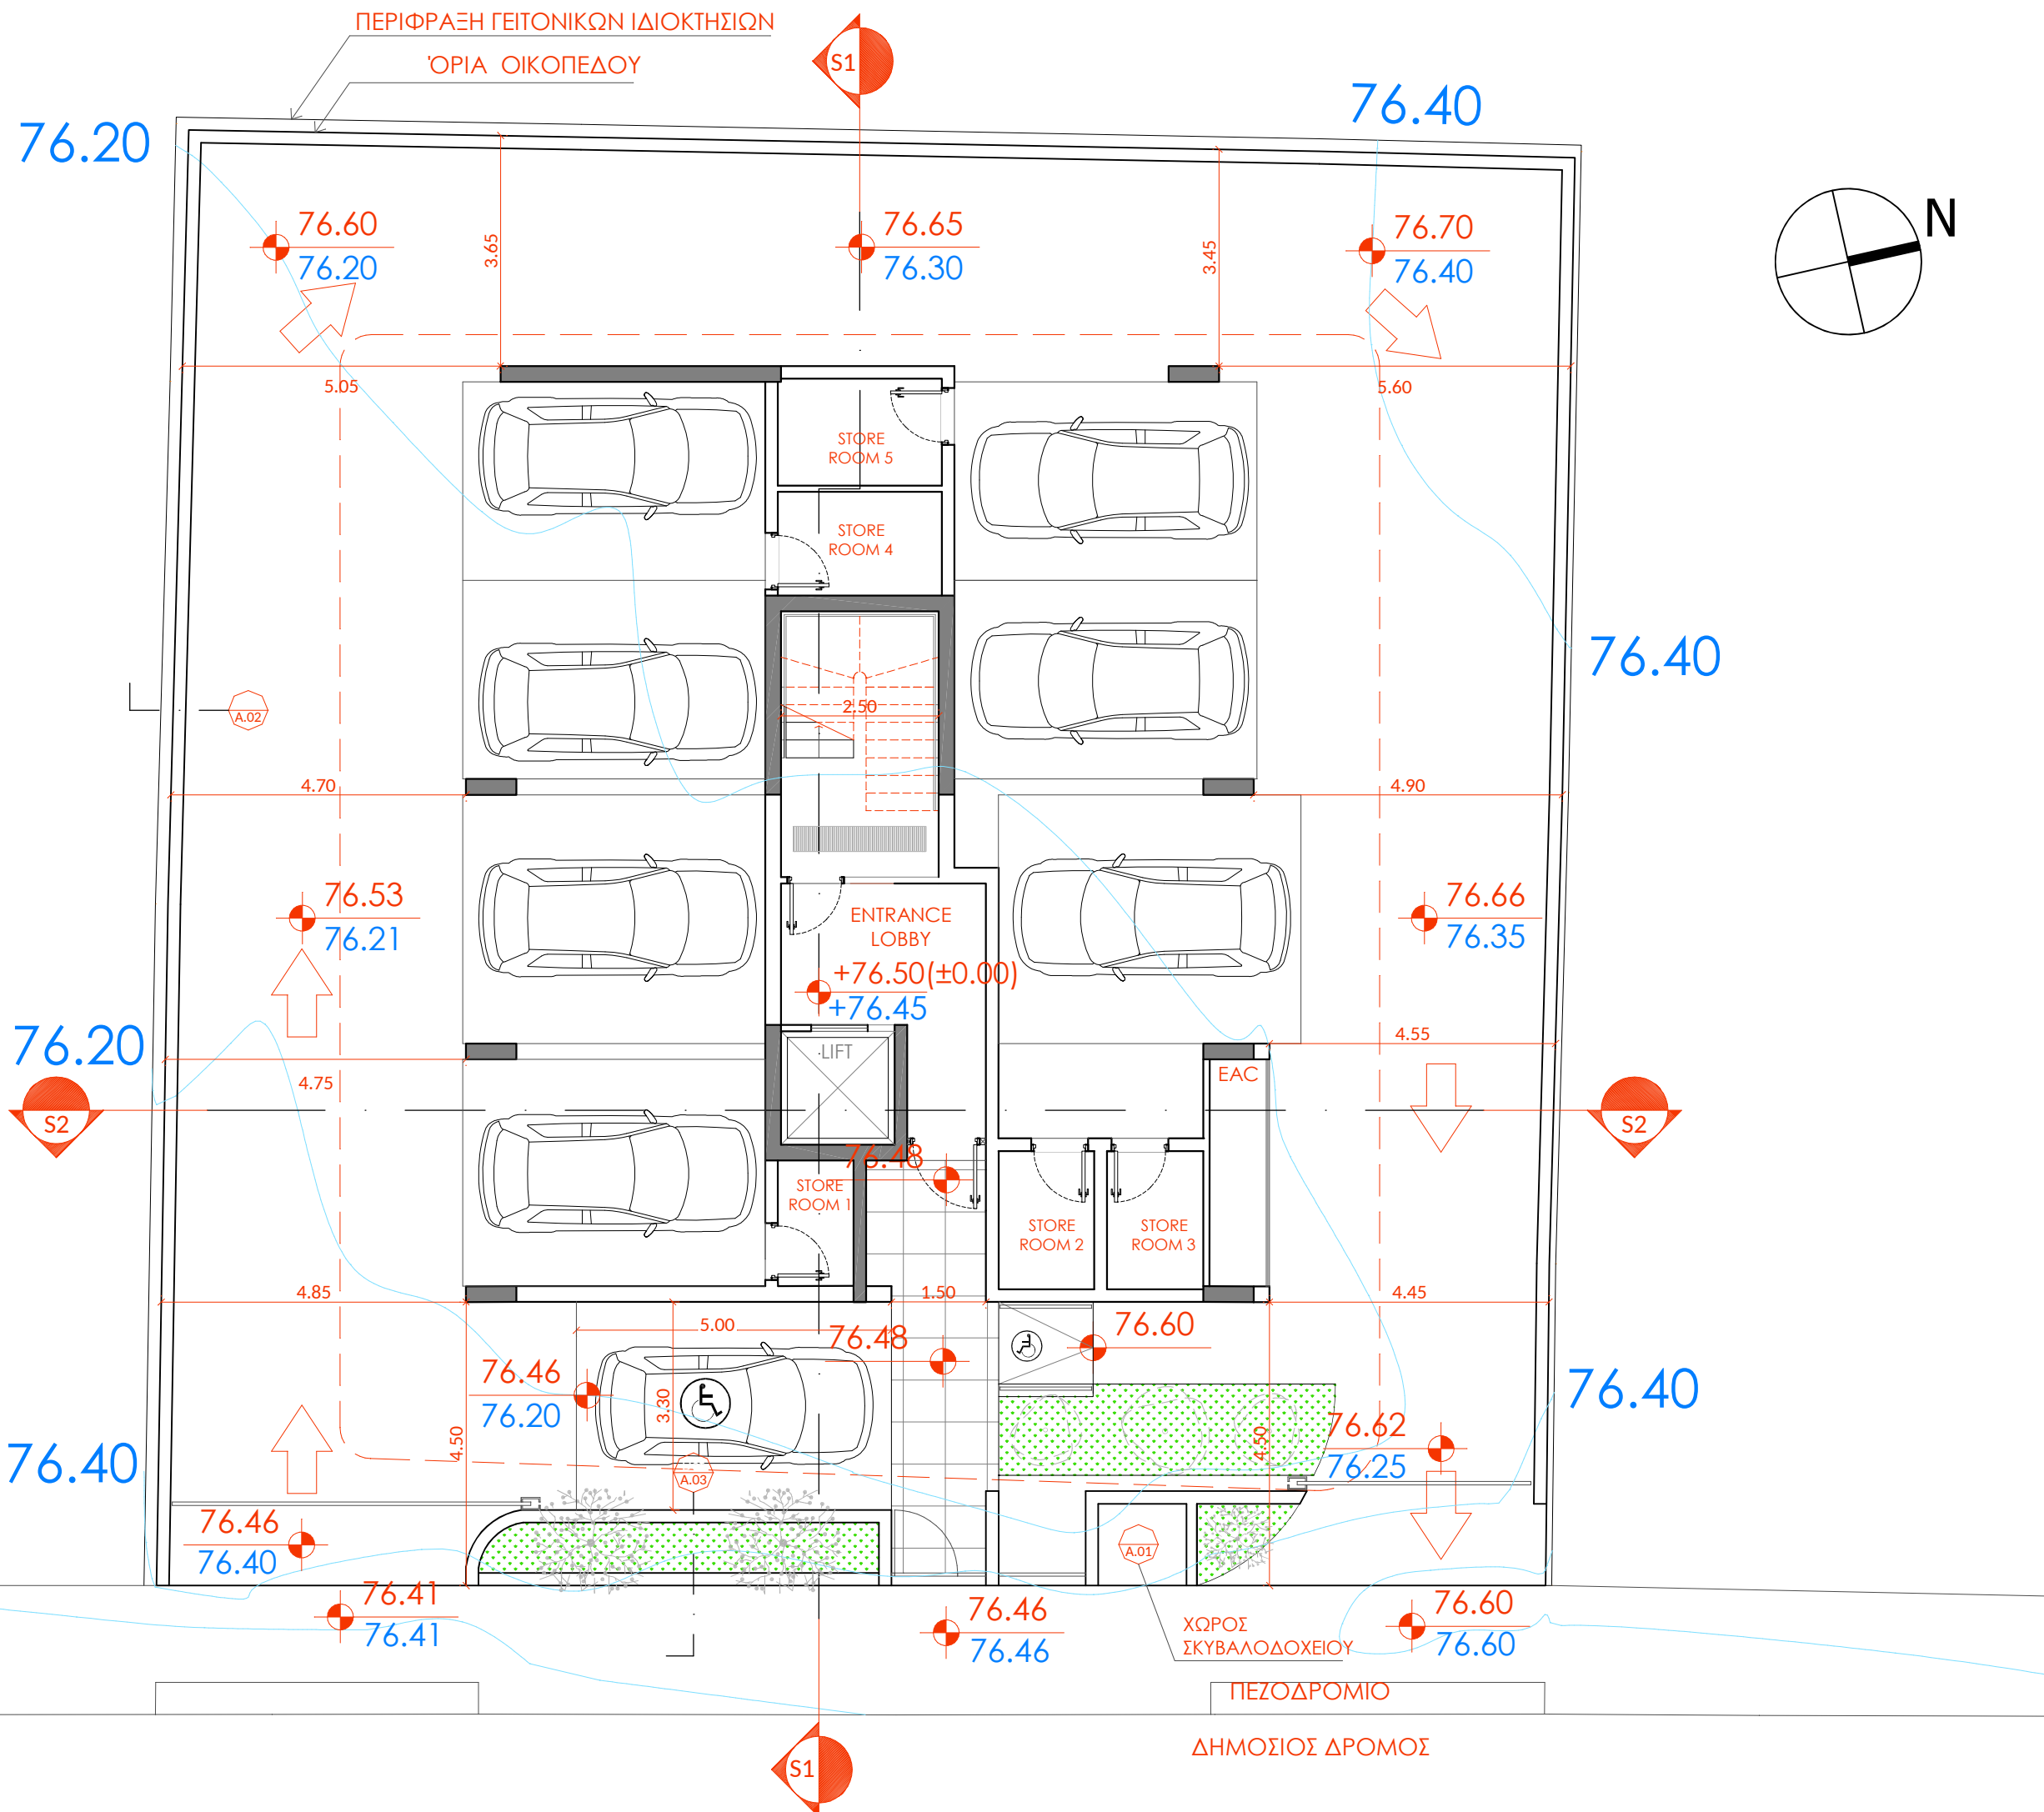


NOTES

GEROSKIPOY _ PLOT 360

APARTMENT BUILDING

GROUND FLOOR PLAN

D01

SCALE

1:100


DATE:


15-05-2024

DESIGN:




SCALE	1:100
DATE:	15-05-2024
DESIGN:	

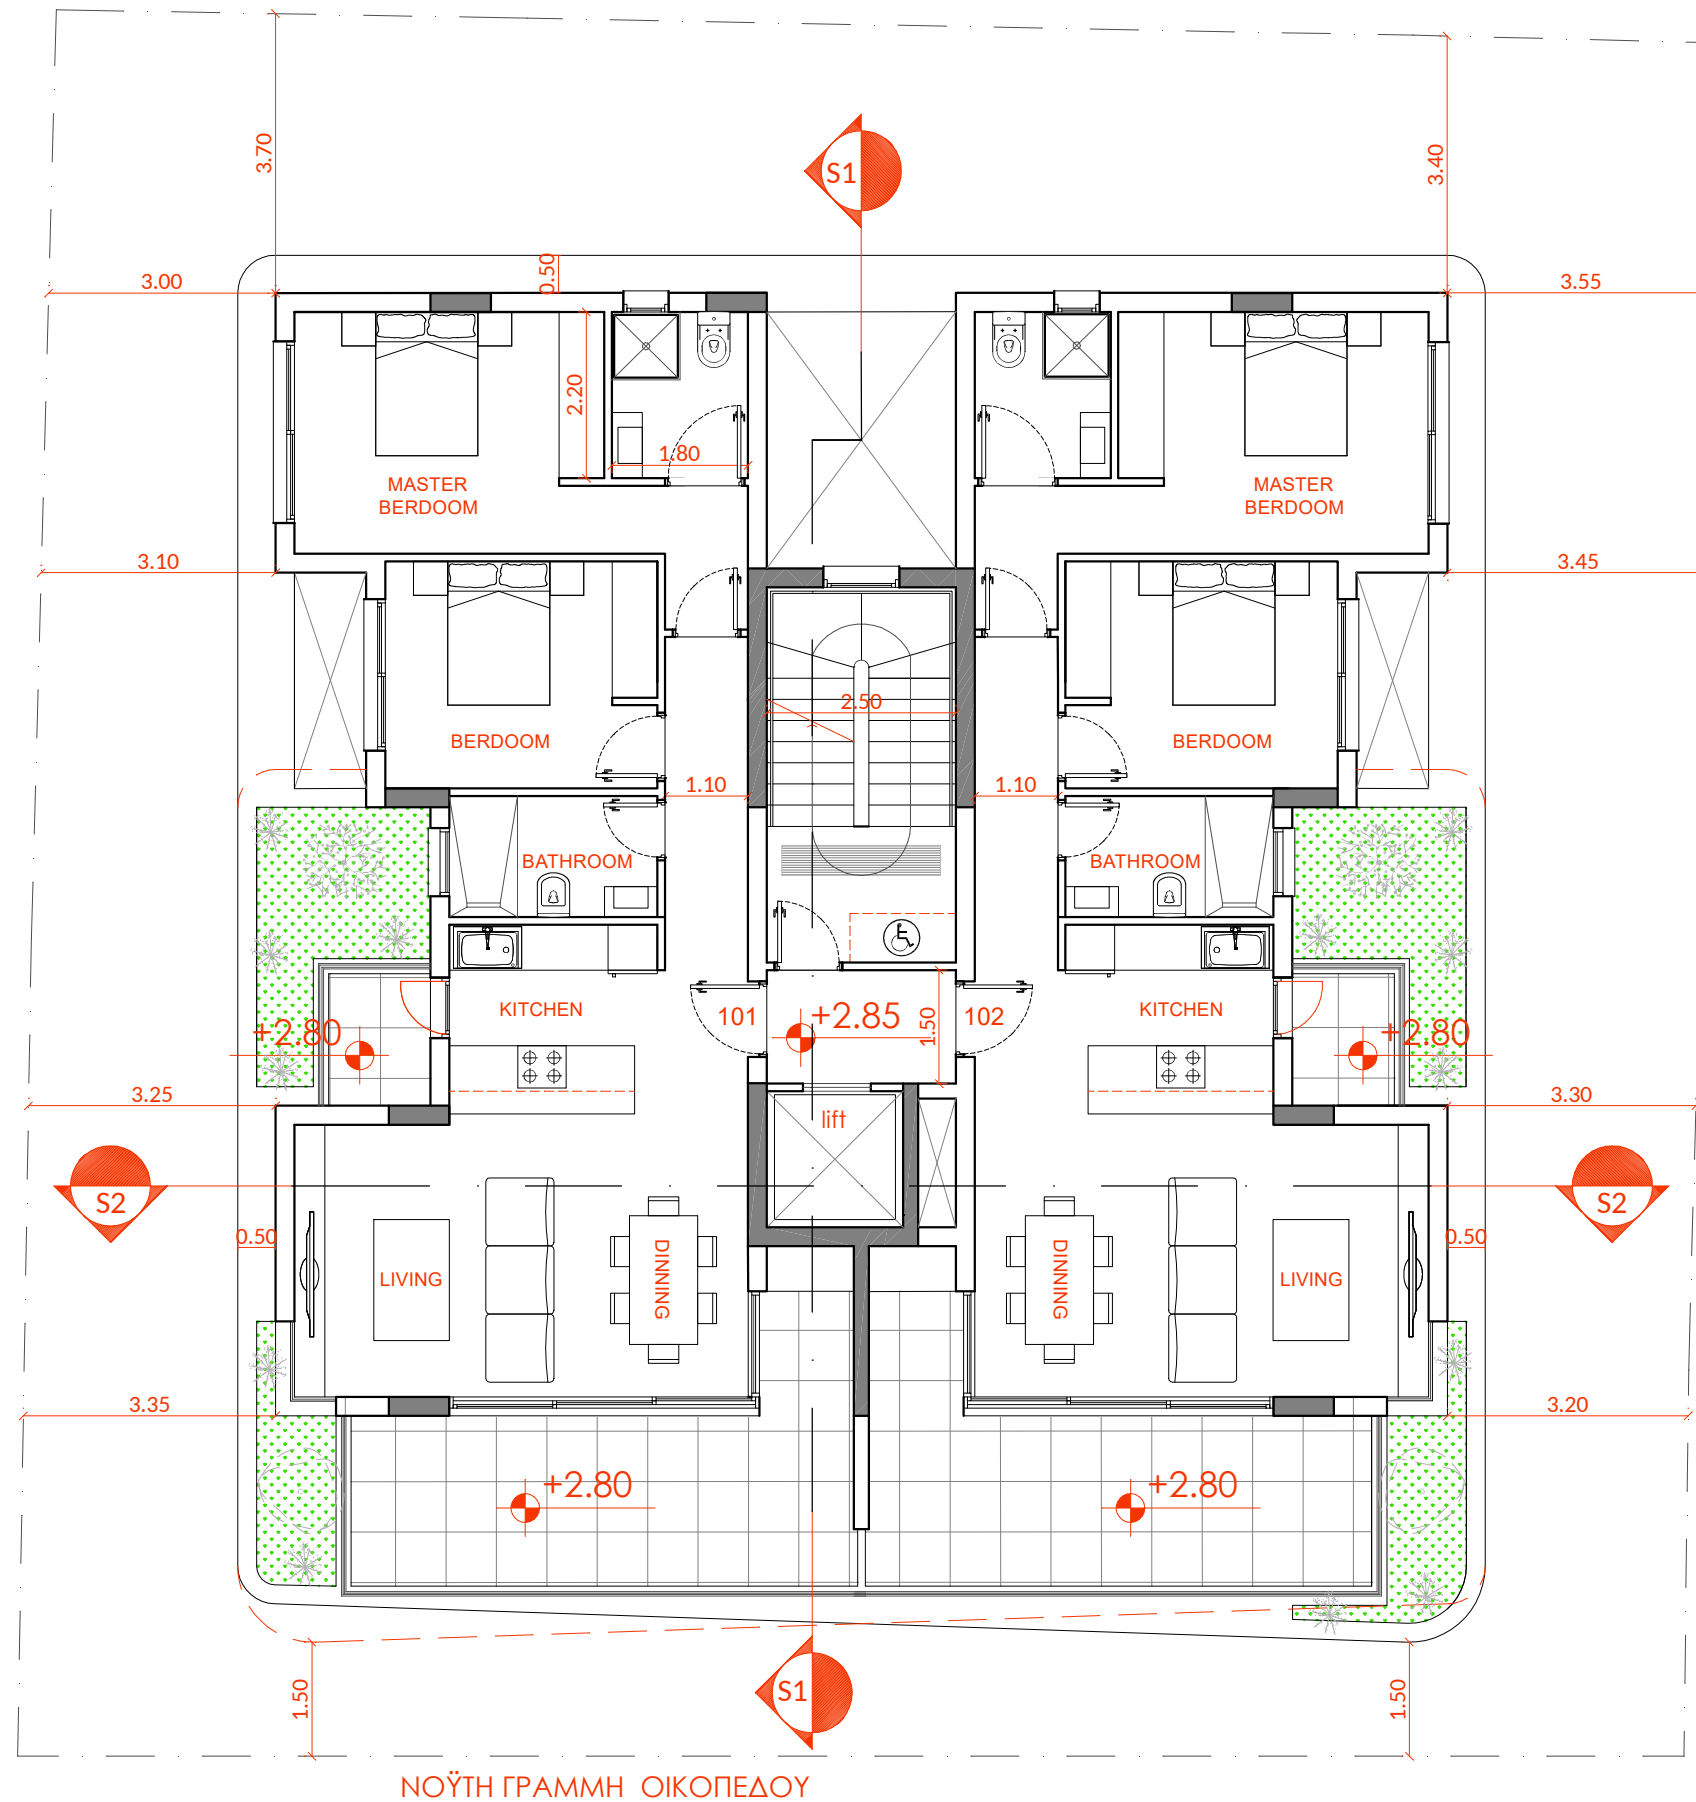

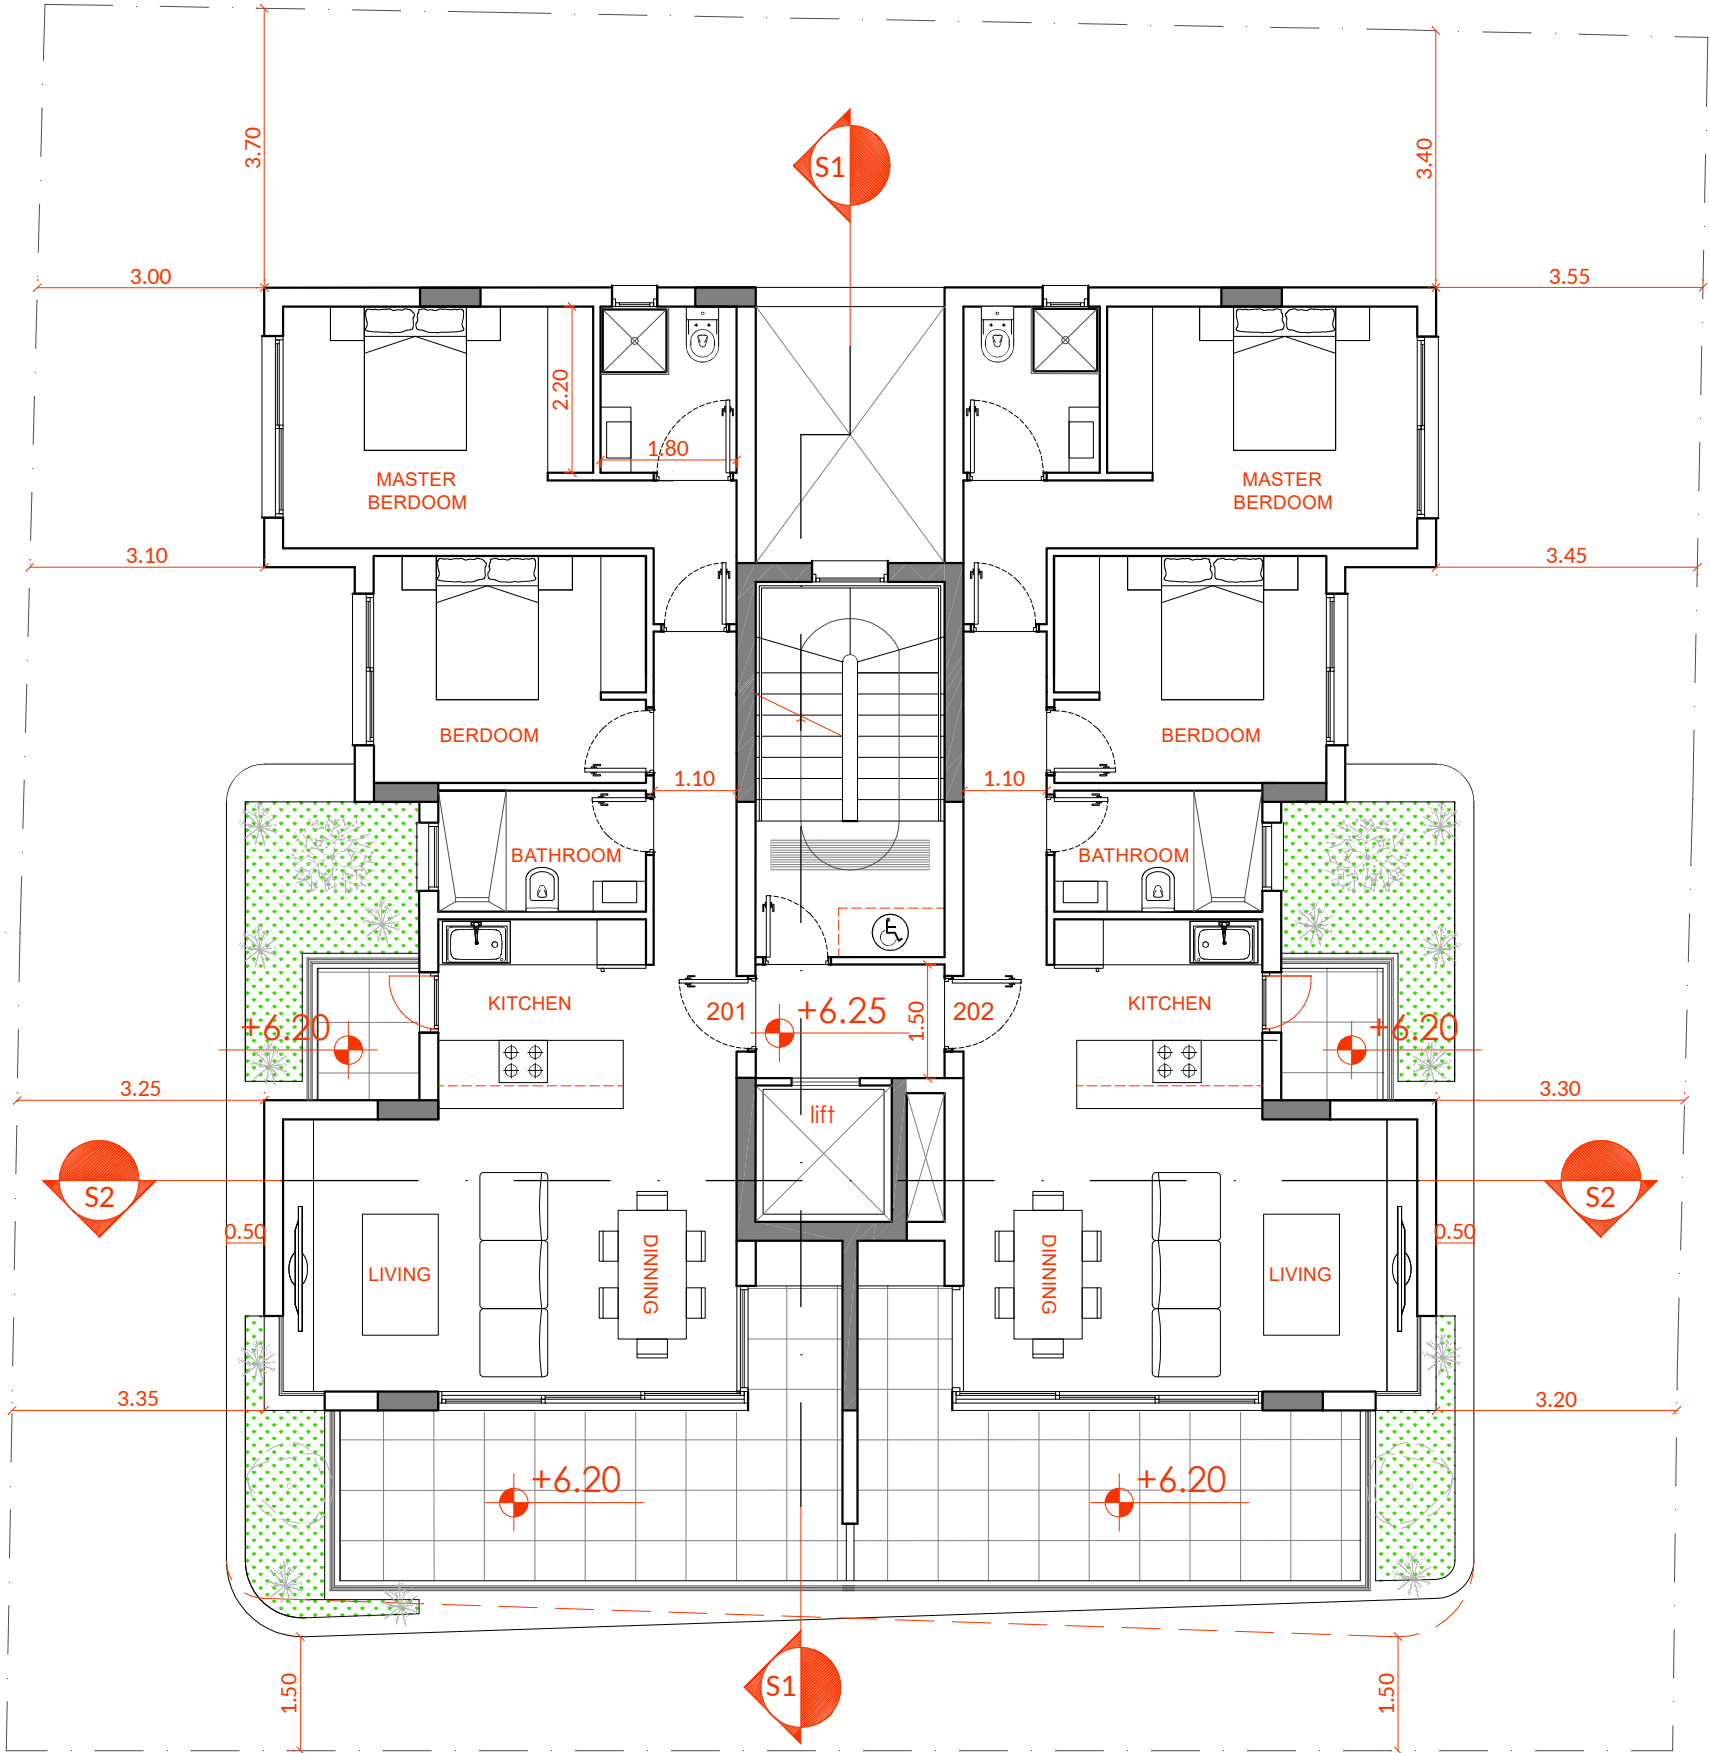

ΝΟΪΤΗ ΓΡΑΜΜΗ ΟΙΚΟΠΕΔΟΥ

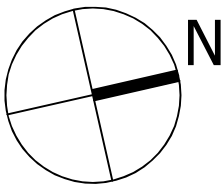

NOTES


GEROSKIPOY _ PLOT 360

APARTMENT BUILDING


SECOND FLOOR PLAN

D03

SCALE 1:100
DATE: 15-05-2024
DESIGN:

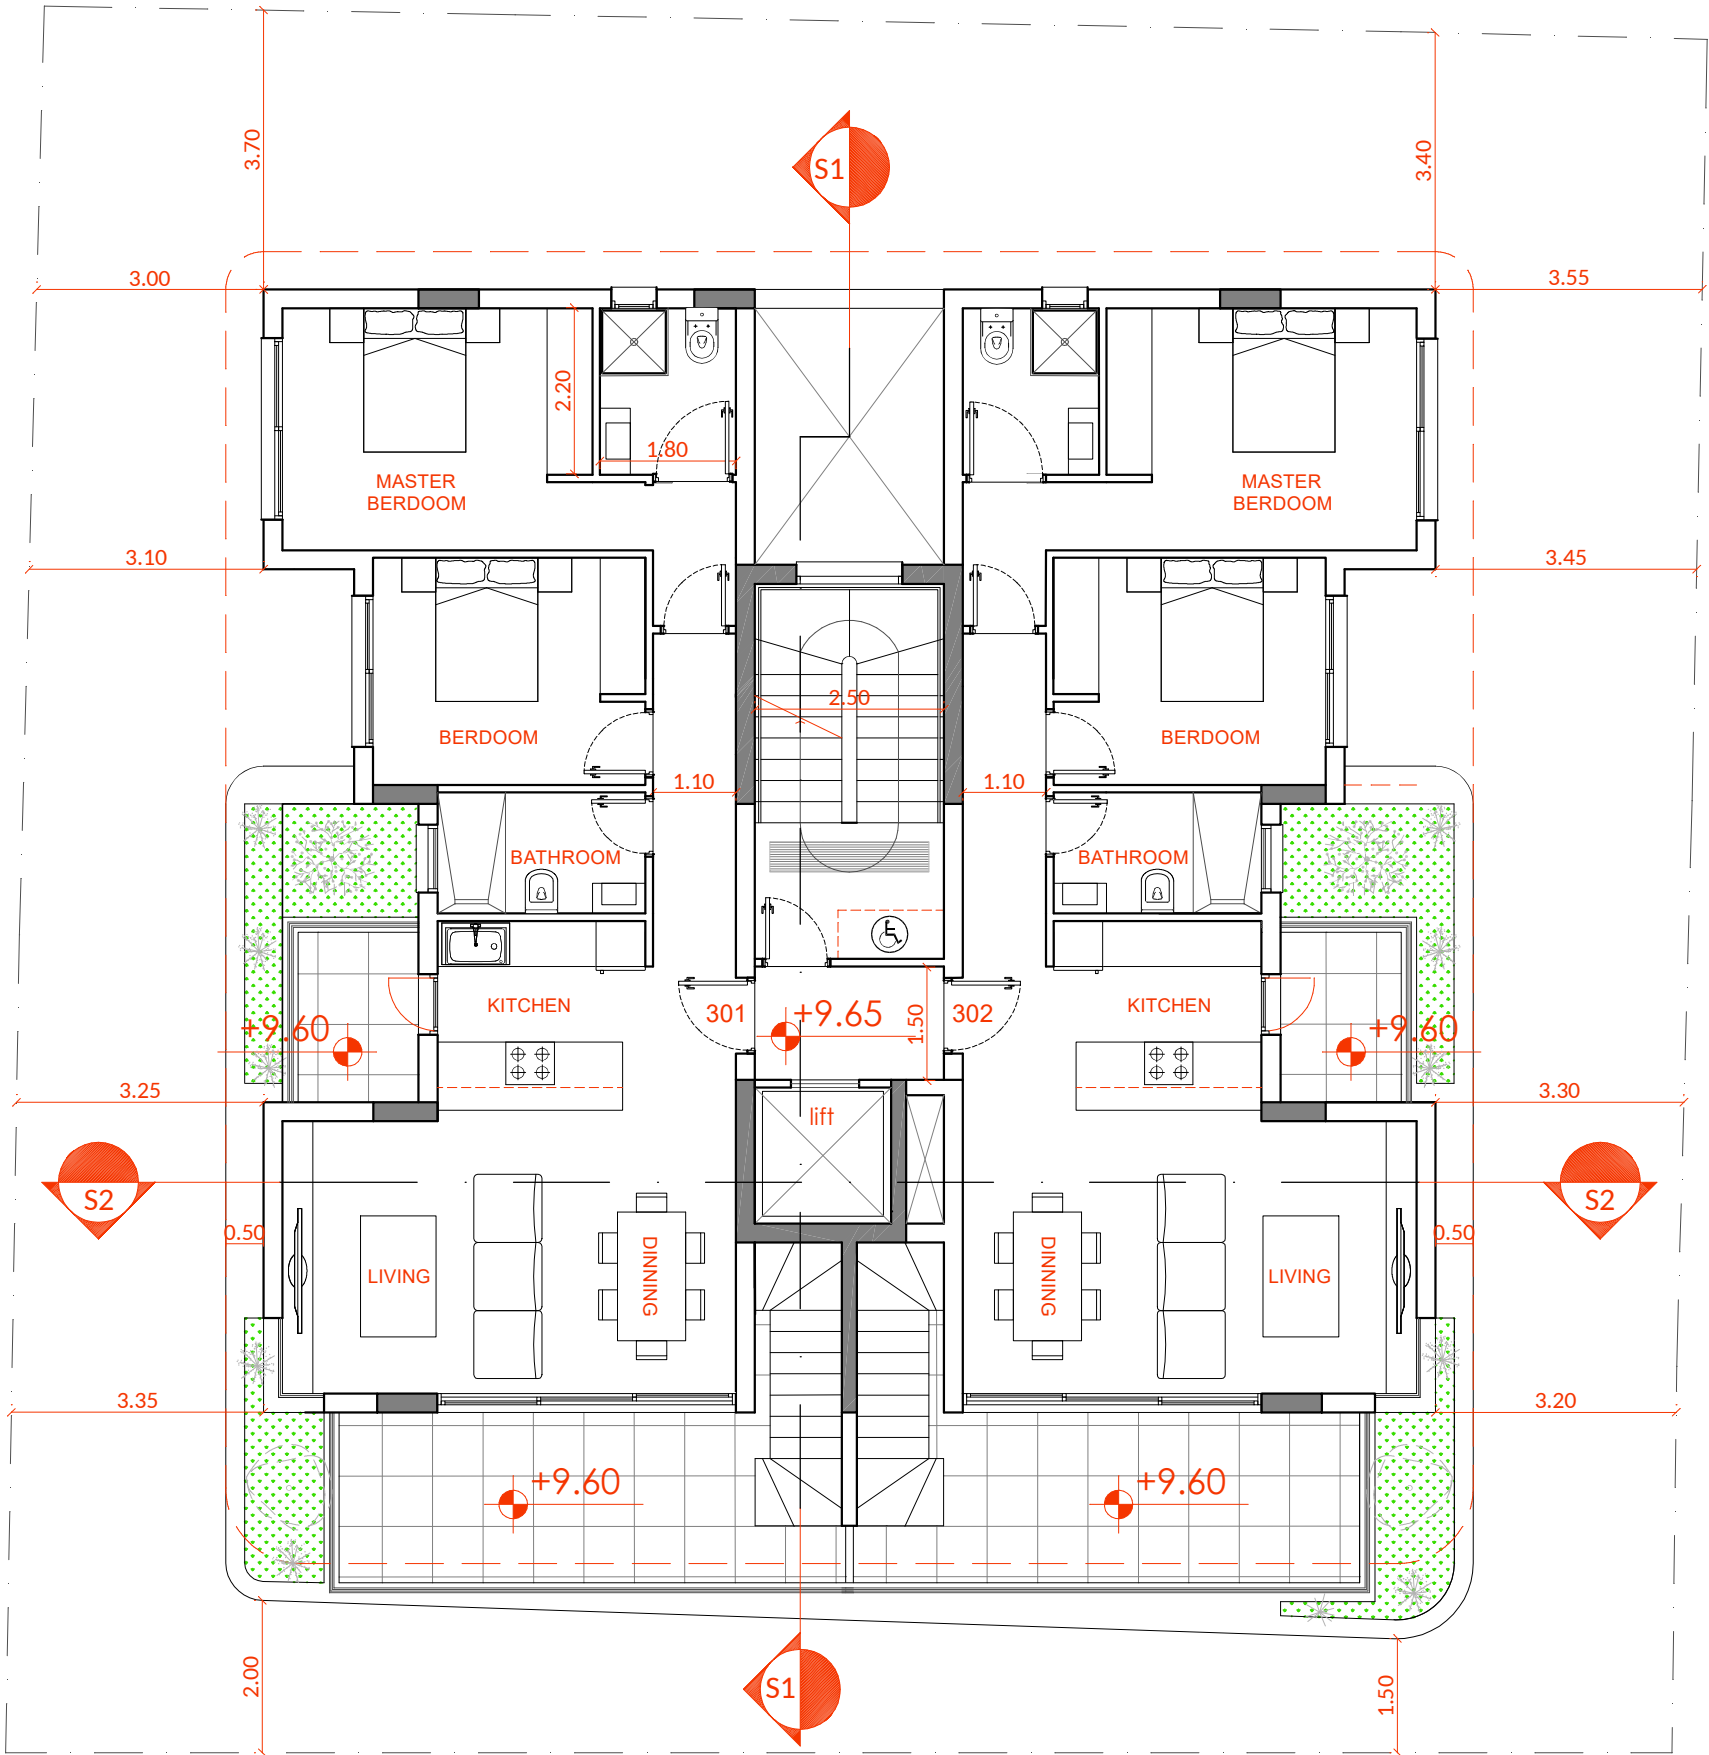

ΝΟΪΤΗ ΓΡΑΜΜΗ ΟΙΚΟΠΕΔΟΥ

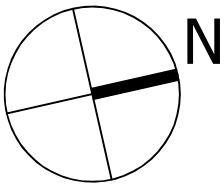

NOTES




GEROSKIPOY _ PLOT 360

APARTMENT BUILDING


THIRD FLOOR PLAN

D04

SCALE 1:100
DATE: 15-05-2024
DESIGN:

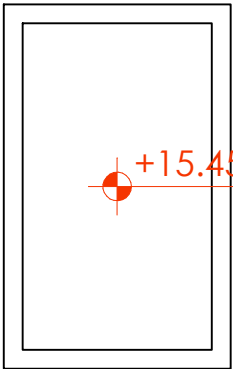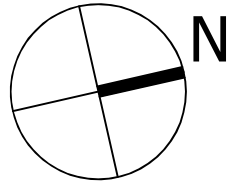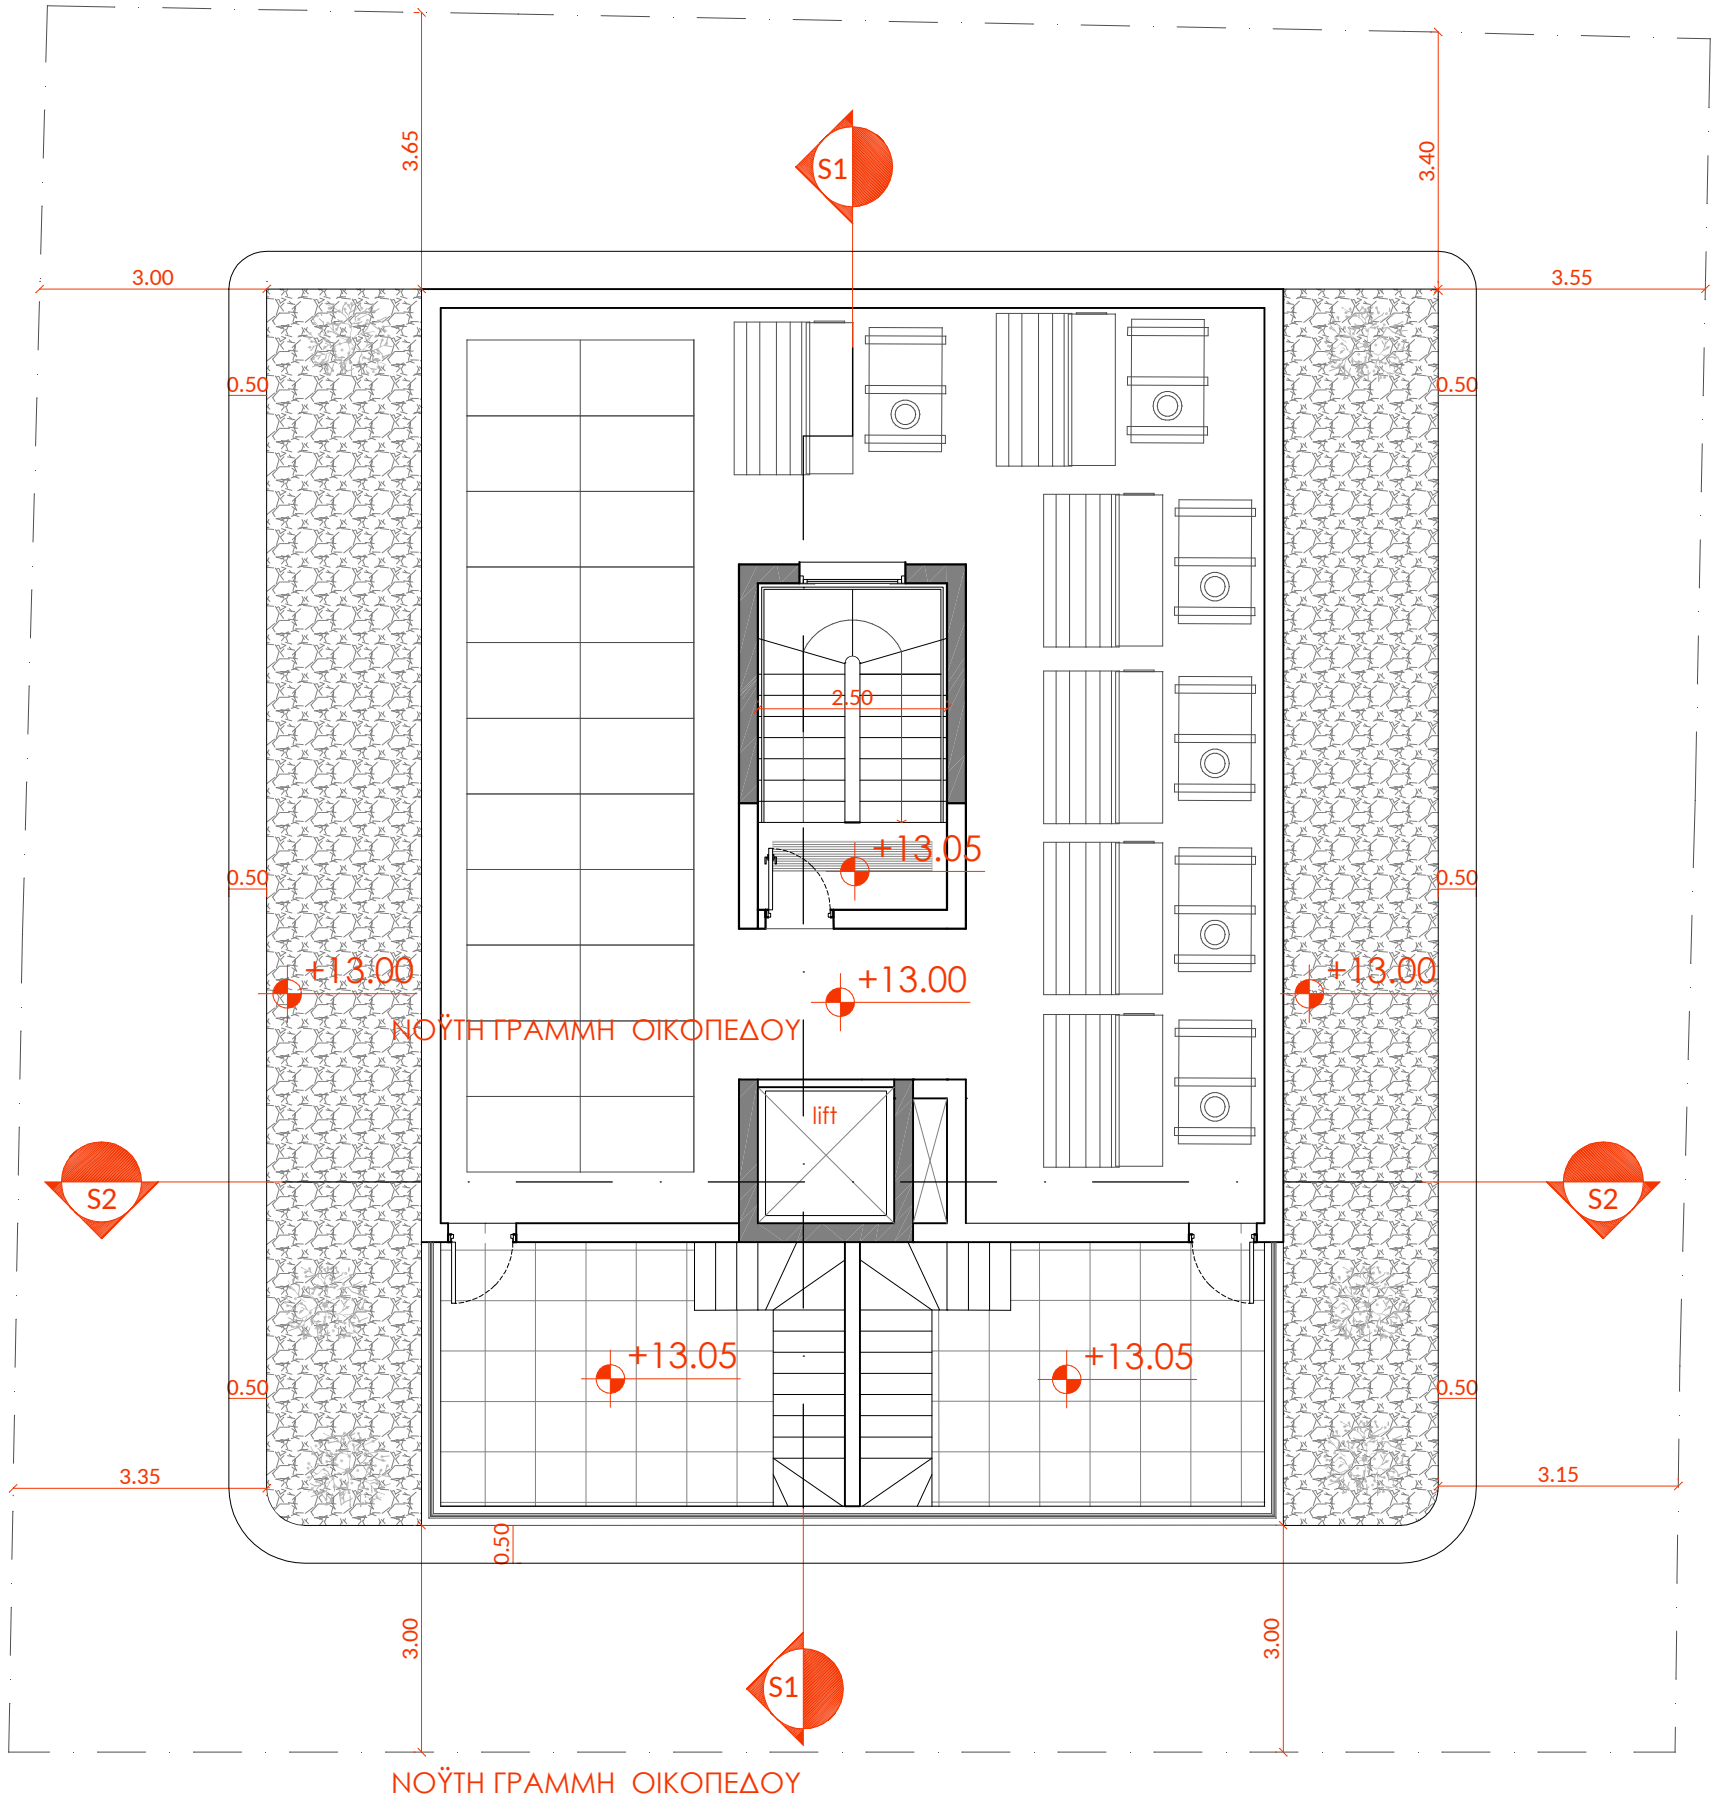

ΑΠΟΛΗΞΗ ΚΛΙΜΑΚΟΣΤΑΣΙΟΥ

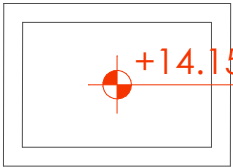

NOTES

GEROSKIPOY _ PLOT 360

APARTMENT BUILDING

ROOF PLAN

D05

SCALE 1:100
DATE: 15-05-2024
DESIGN: