


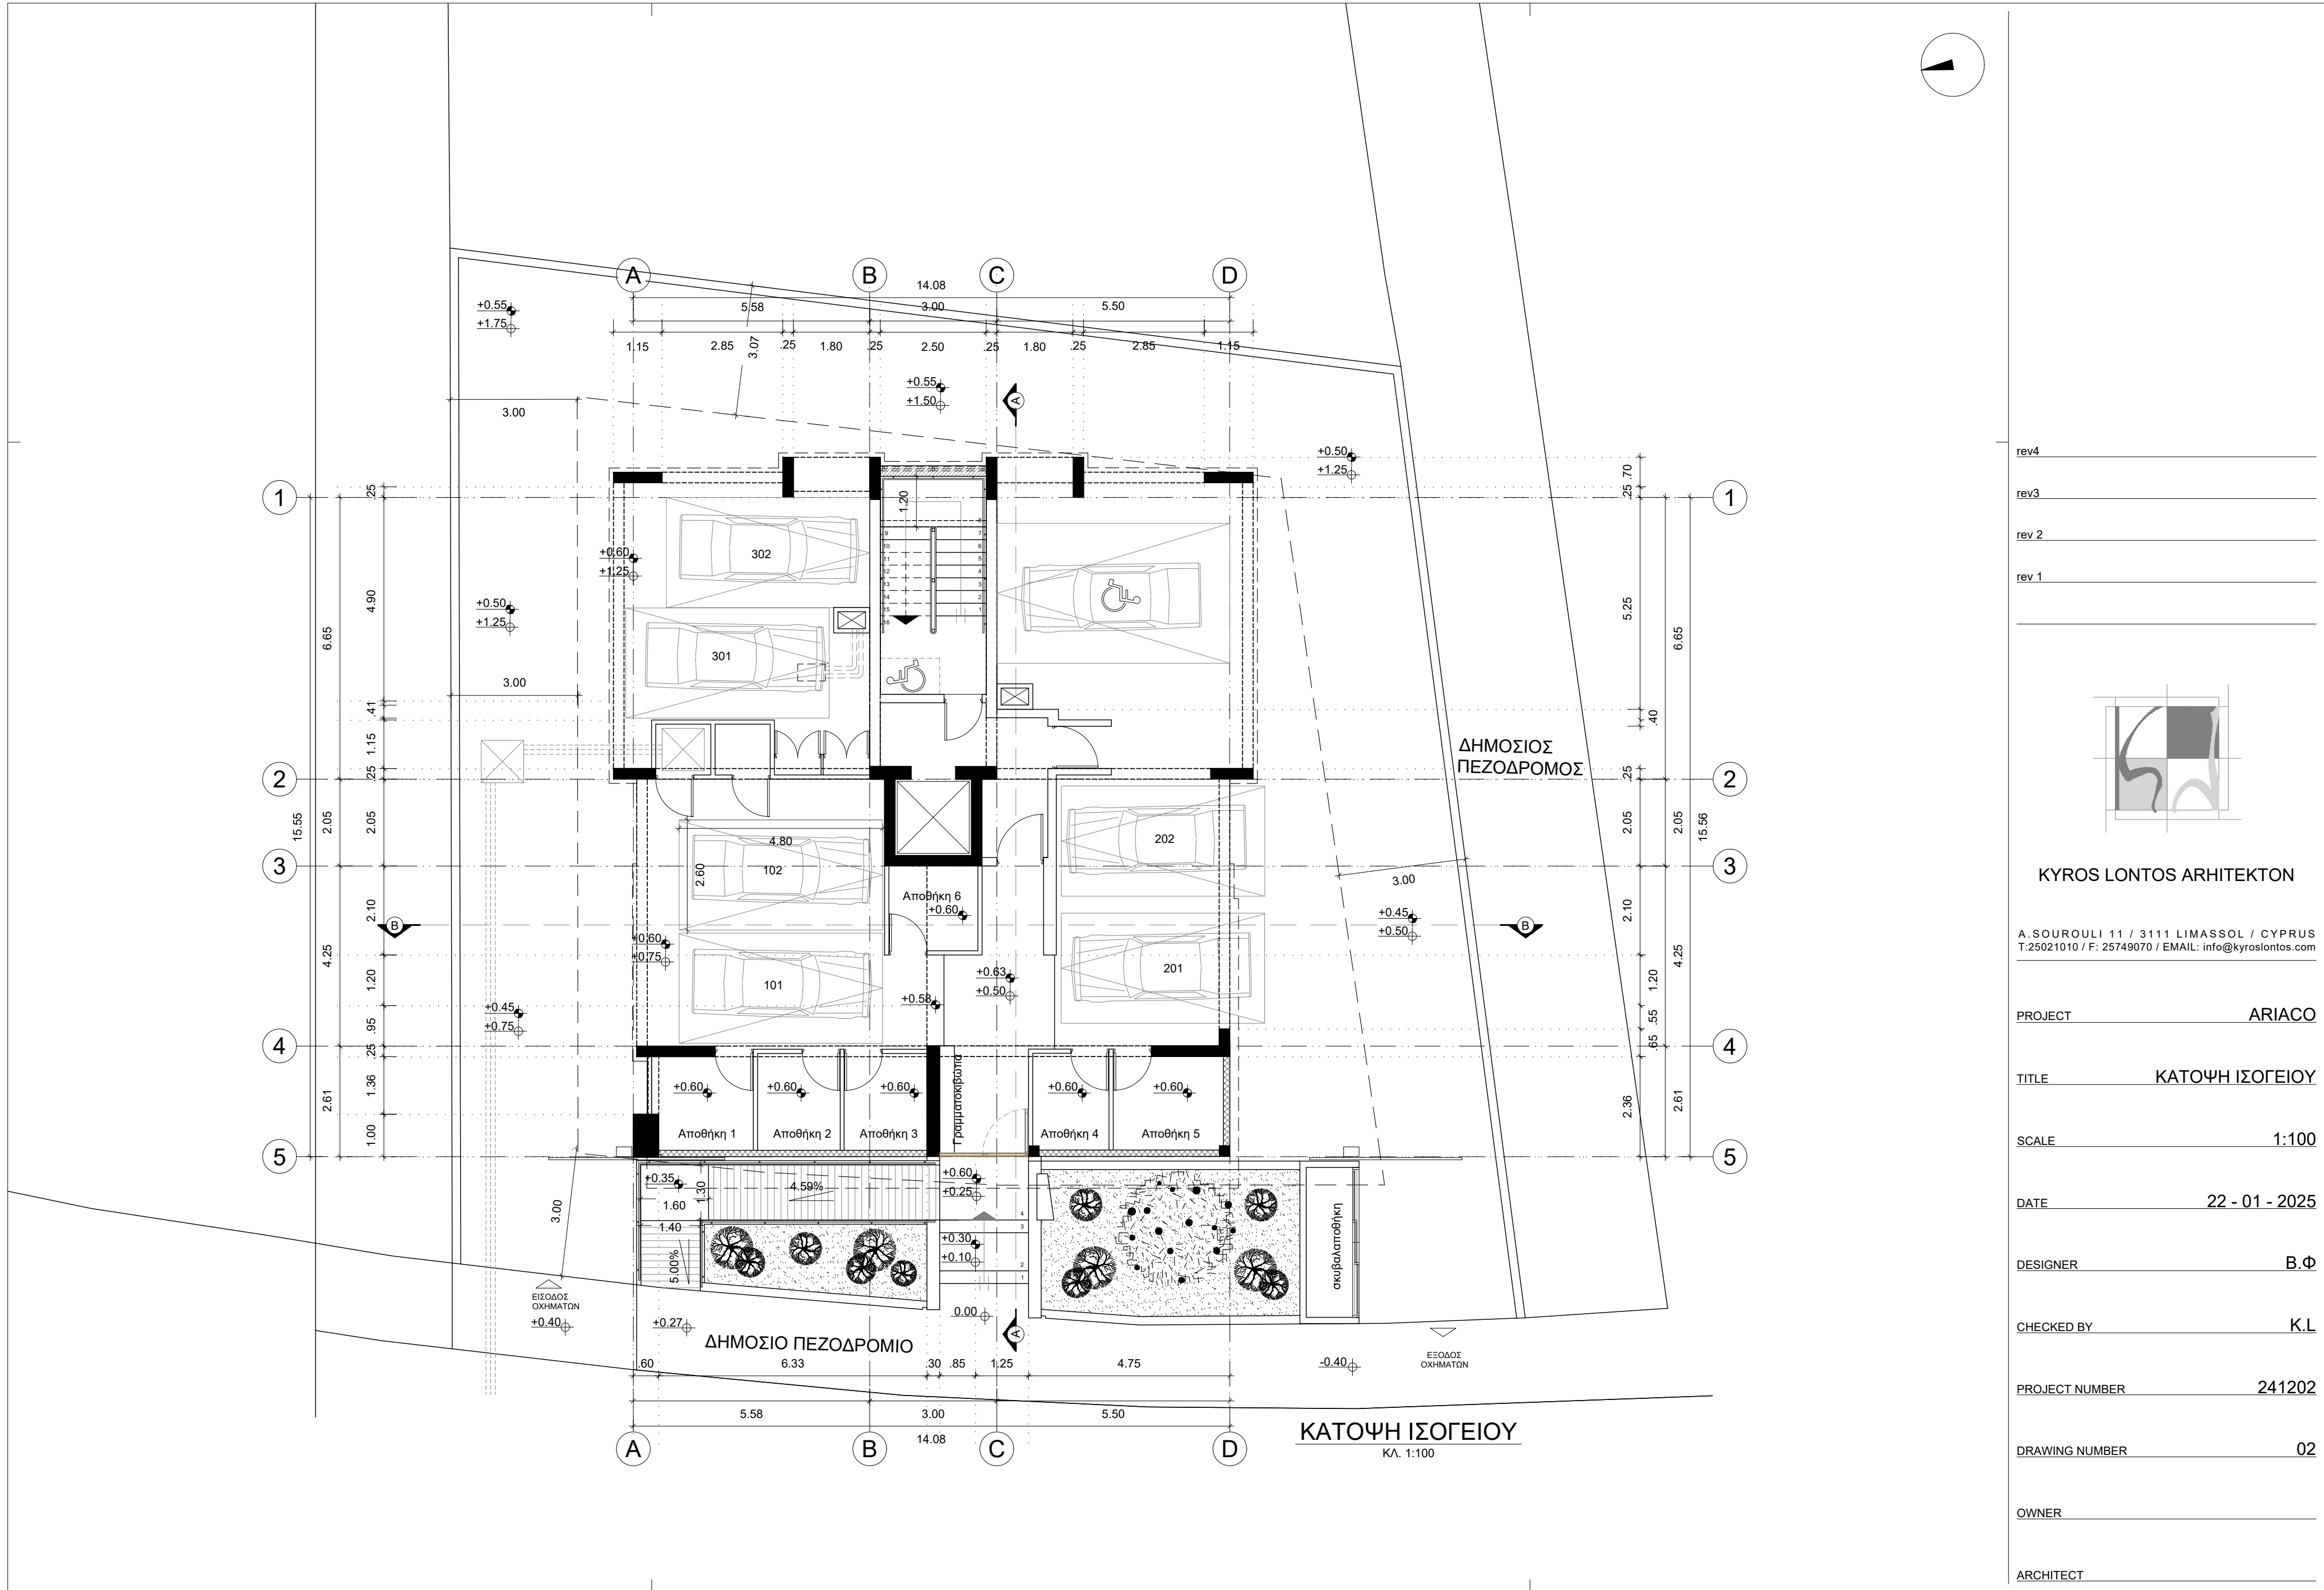


rev4

rev3

rev 2

rev 1

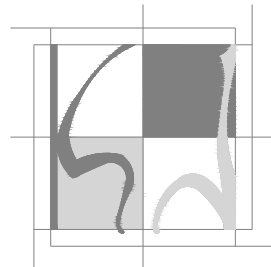

KYROS LONTOS ARCHITEKTON

A. SOUROULI 11 / 3111 LIMASSOL / CYPRUS
T:25021010 / F: 25749070 / EMAIL: info@kyroslontos.com

PROJECT ARIACO

TITLE ΚΑΤΟΨΗ ΙΣΟΓΕΙΟΥ

SCALE 1:100

DATE 22 - 01 - 2025

DESIGNER Β.Φ


CHECKED BY Κ.Λ

PROJECT NUMBER 241202


DRAWING NUMBER 02

OWNER

ARCHITECT

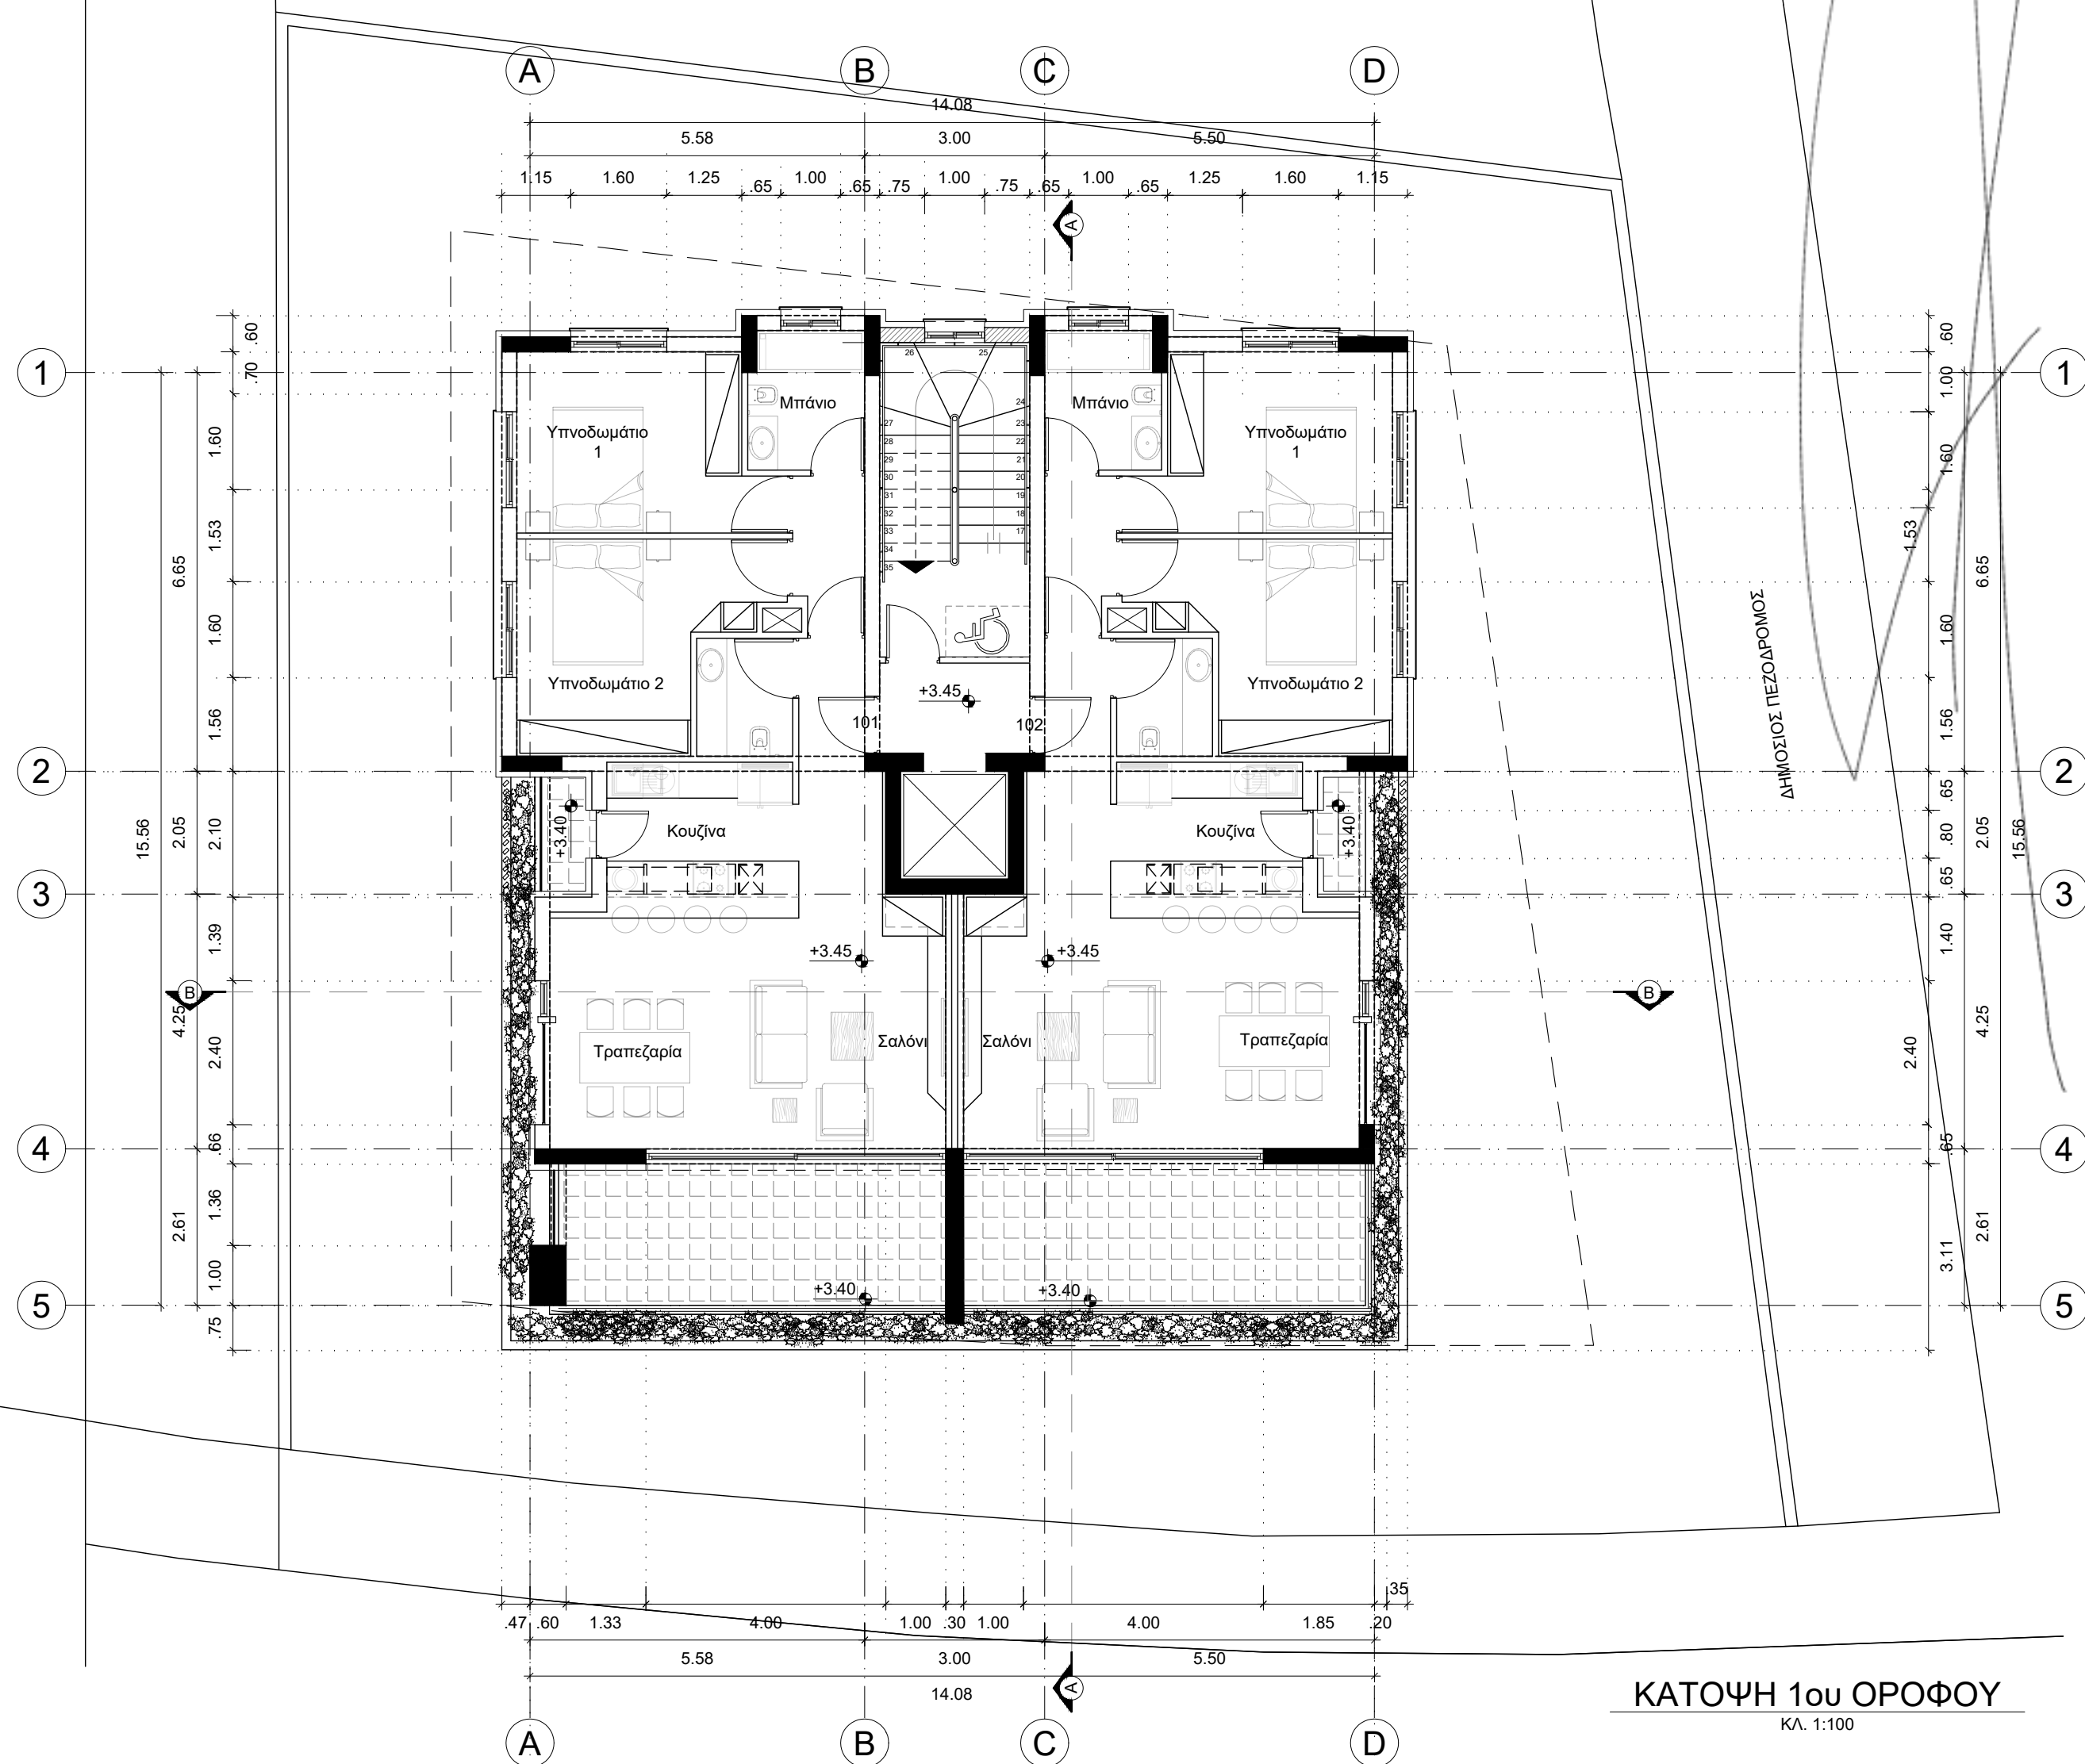

rev4
rev3
rev 2
rev 1

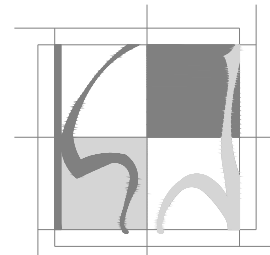

KYROS LONTOS ARCHITEKTON

A. SOUROULI 11 / 3111 LIMASSOL / CYPRUS
T:25021010 / F: 25749070 / EMAIL: info@kyroslontos.com

PROJECT ARIACO

TITLE ΚΑΤΟΨΗ 1ου ΟΡΟΦΟΥ

SCALE 1:100

DATE 22 - 01 - 2025

DESIGNER B.Φ



CHECKED BY K.L

PROJECT NUMBER 241202

DRAWING NUMBER 03

OWNER

ARCHITECT

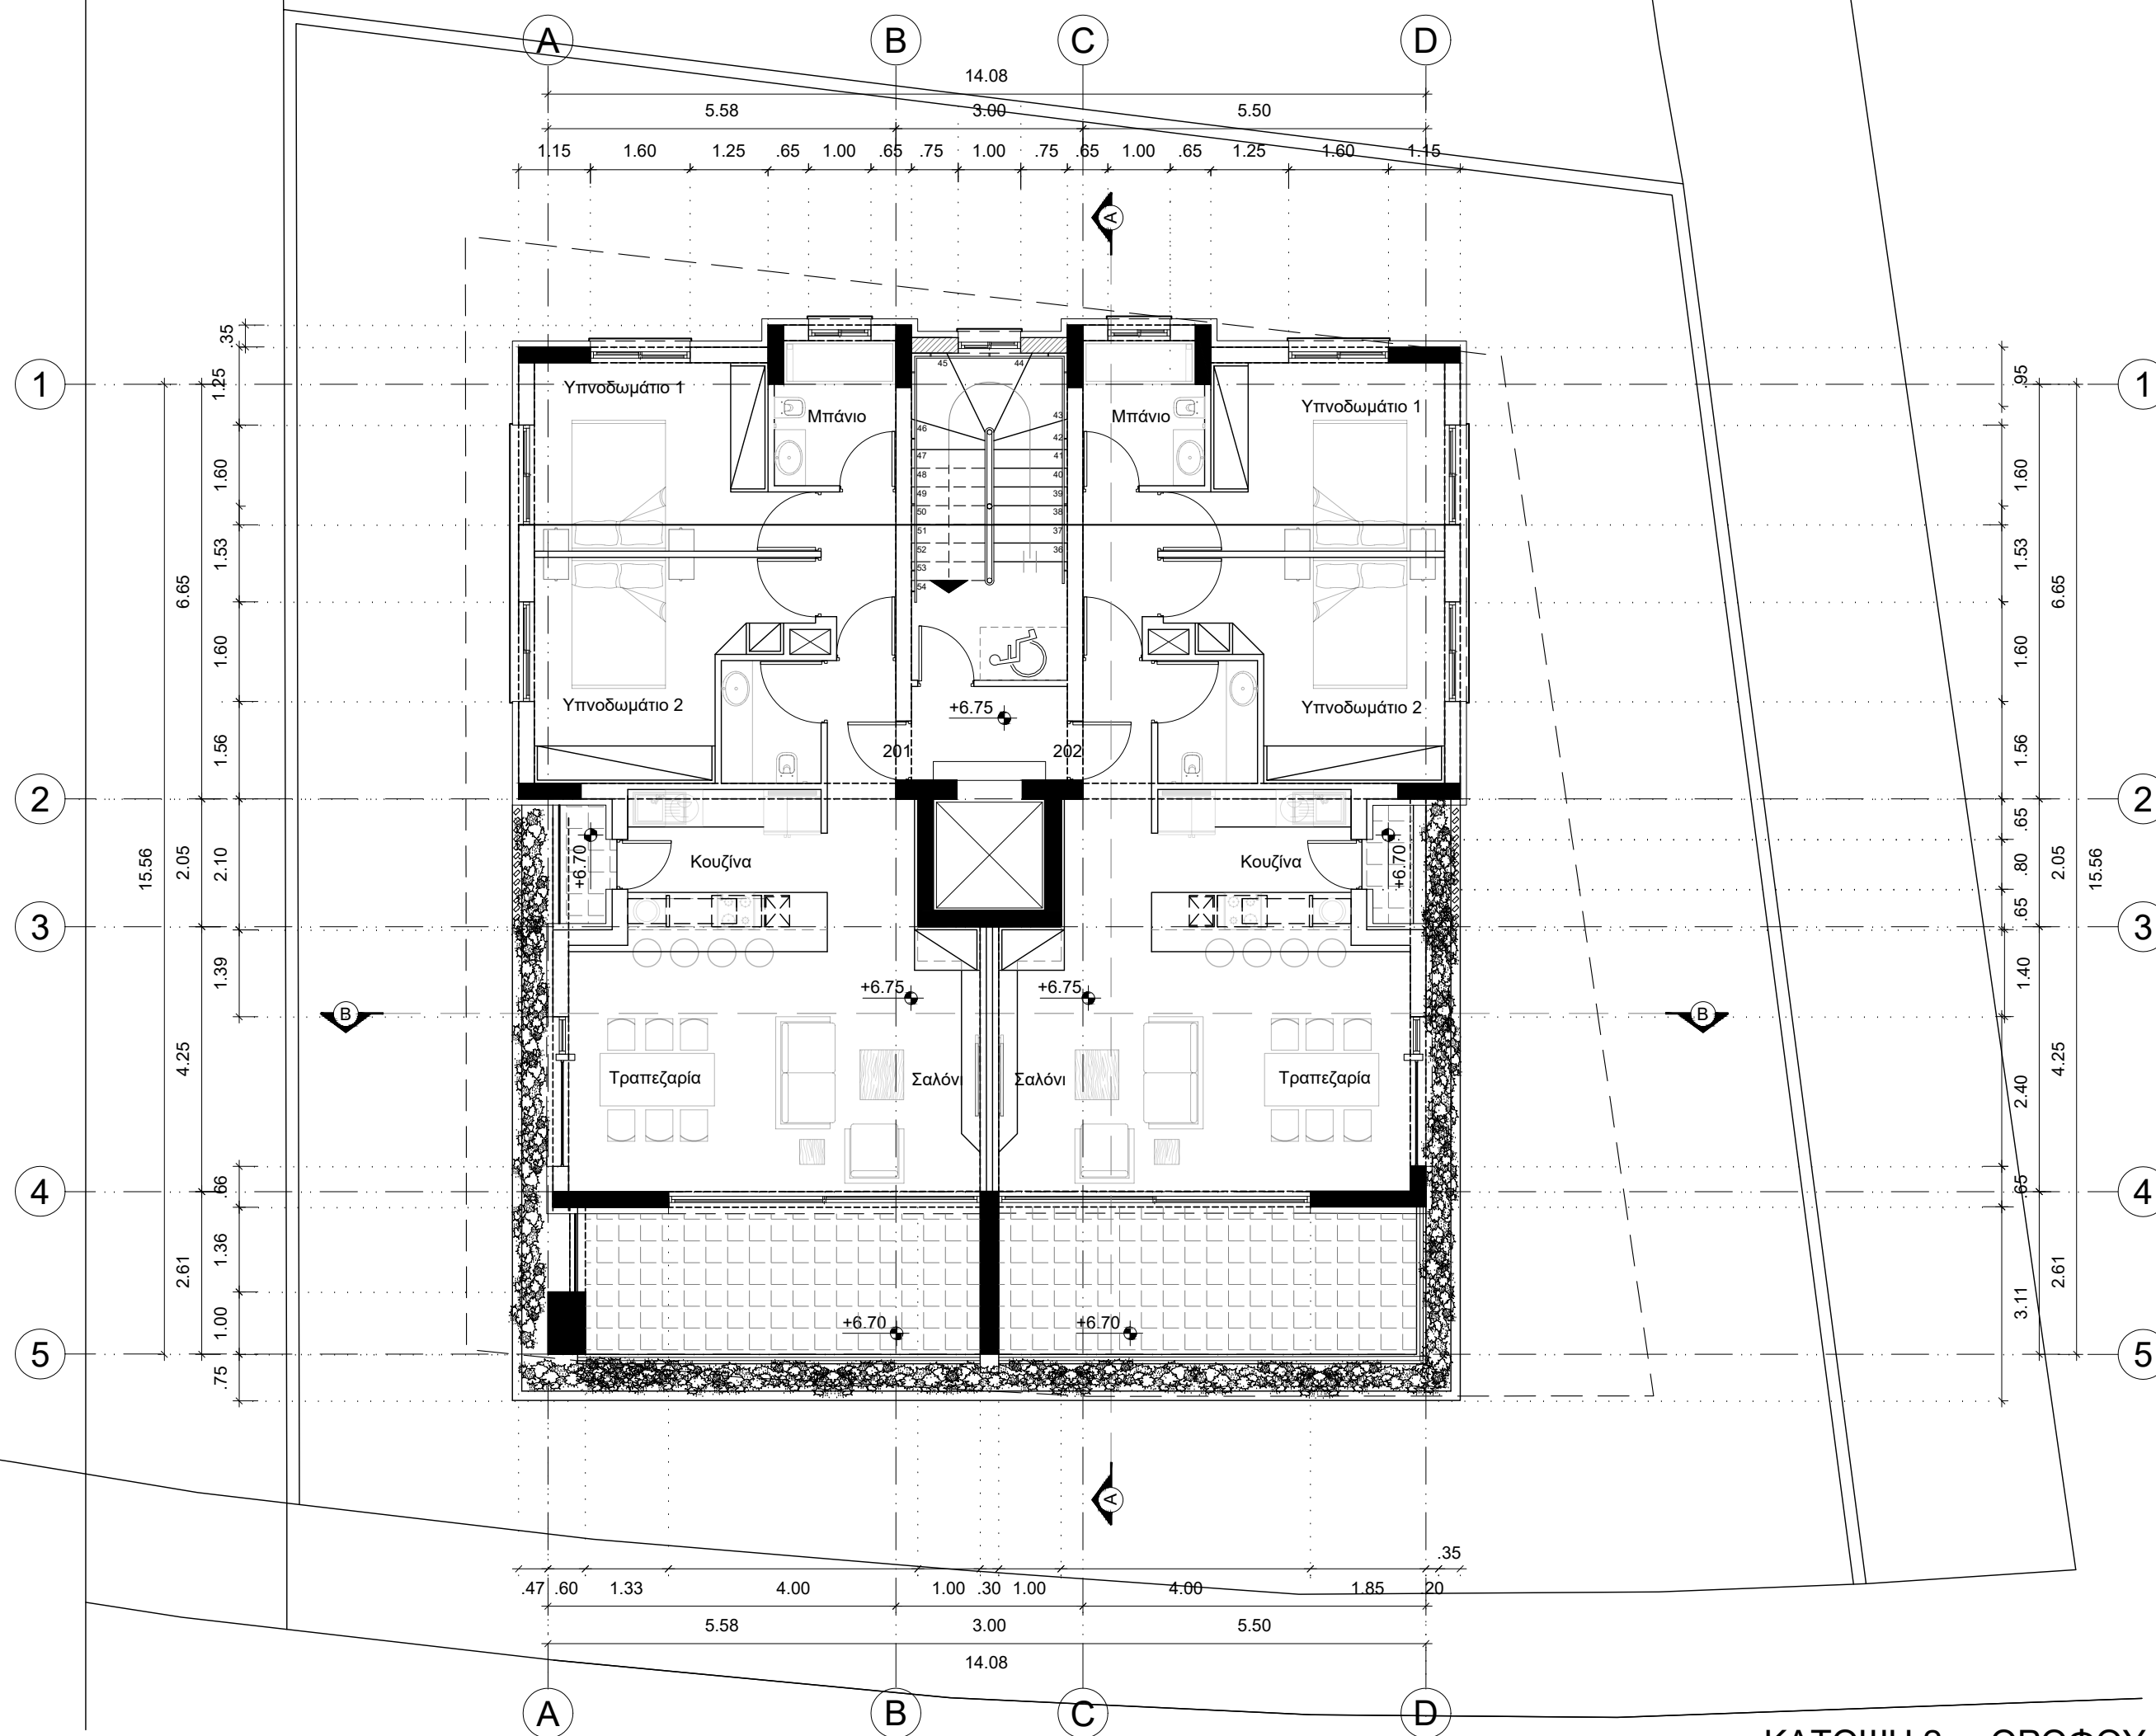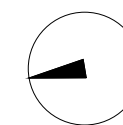


ΚΑΤΟΨΗ 2ου ΟΡΟΦΟΥ
ΚΛ. 1:100

rev4

rev3

rev 2

rev 1

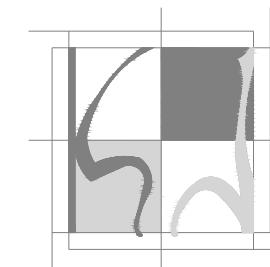

KYROS LONTOS ARCHITEKTON

A. SOUROULI 11 / 3111 LIMASSOL / CYPRUS
T:25021010 / F: 25749070 / EMAIL: info@kyroslontos.com

PROJECT ARIACO

TITLE ΚΑΤΟΨΗ 2 ΟΡΟΦΟΥ

SCALE 1:100

DATE 22 - 01 - 2025

DESIGNER Β.Φ



CHECKED BY Κ.Λ

PROJECT NUMBER 241202

DRAWING NUMBER 04

OWNER

ARCHITECT

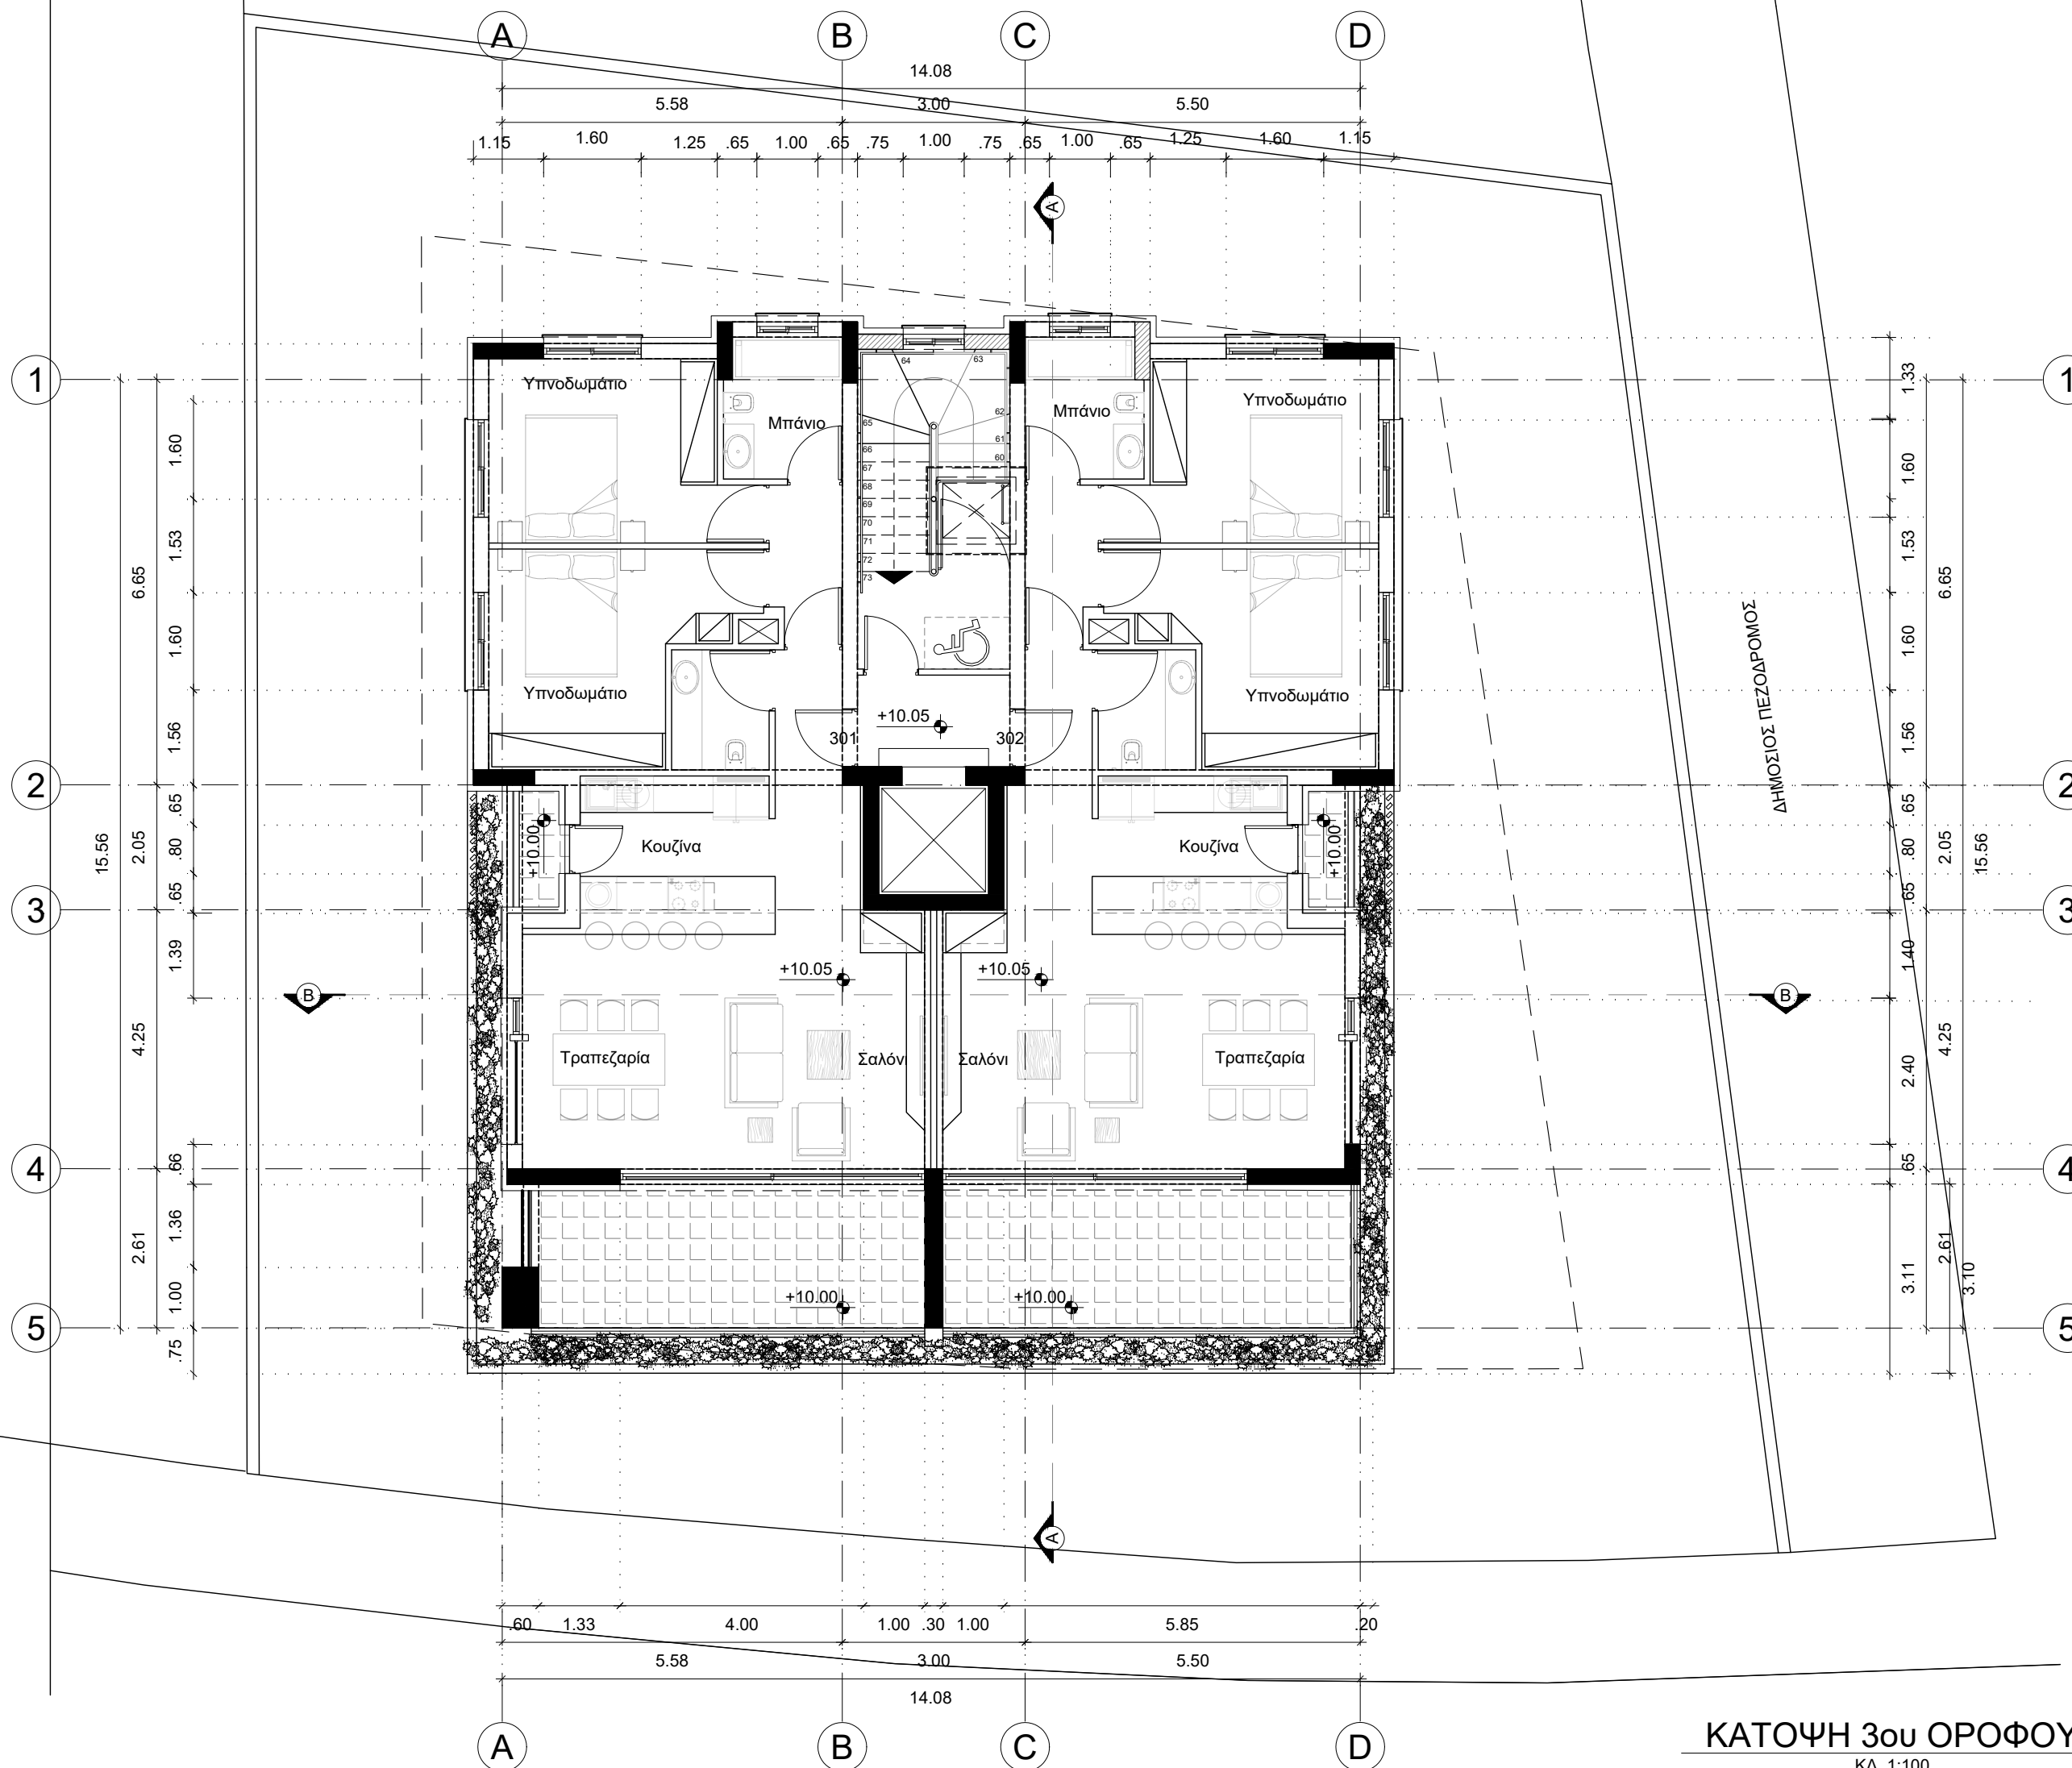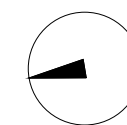


rev4

rev3

rev 2

rev 1

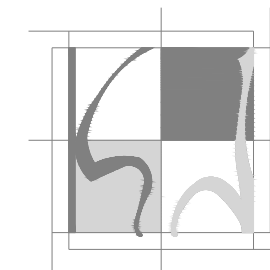

KYROS LONTOS ARCHITEKTON

A. SOUROULI 11 / 3111 LIMASSOL / CYPRUS
T:25021010 / F: 25749070 / EMAIL: info@kyroslontos.com

PROJECT ARIACO

TITLE ΚΑΤΟΨΗ 3ου ΟΡΟΦΟΥ

SCALE 1:100

DATE 22 - 01 - 2025

DESIGNER B.Φ

CHECKED BY K.L

PROJECT NUMBER 241202

DRAWING NUMBER 05

OWNER

ARCHITECT